




REAR ELEVATION

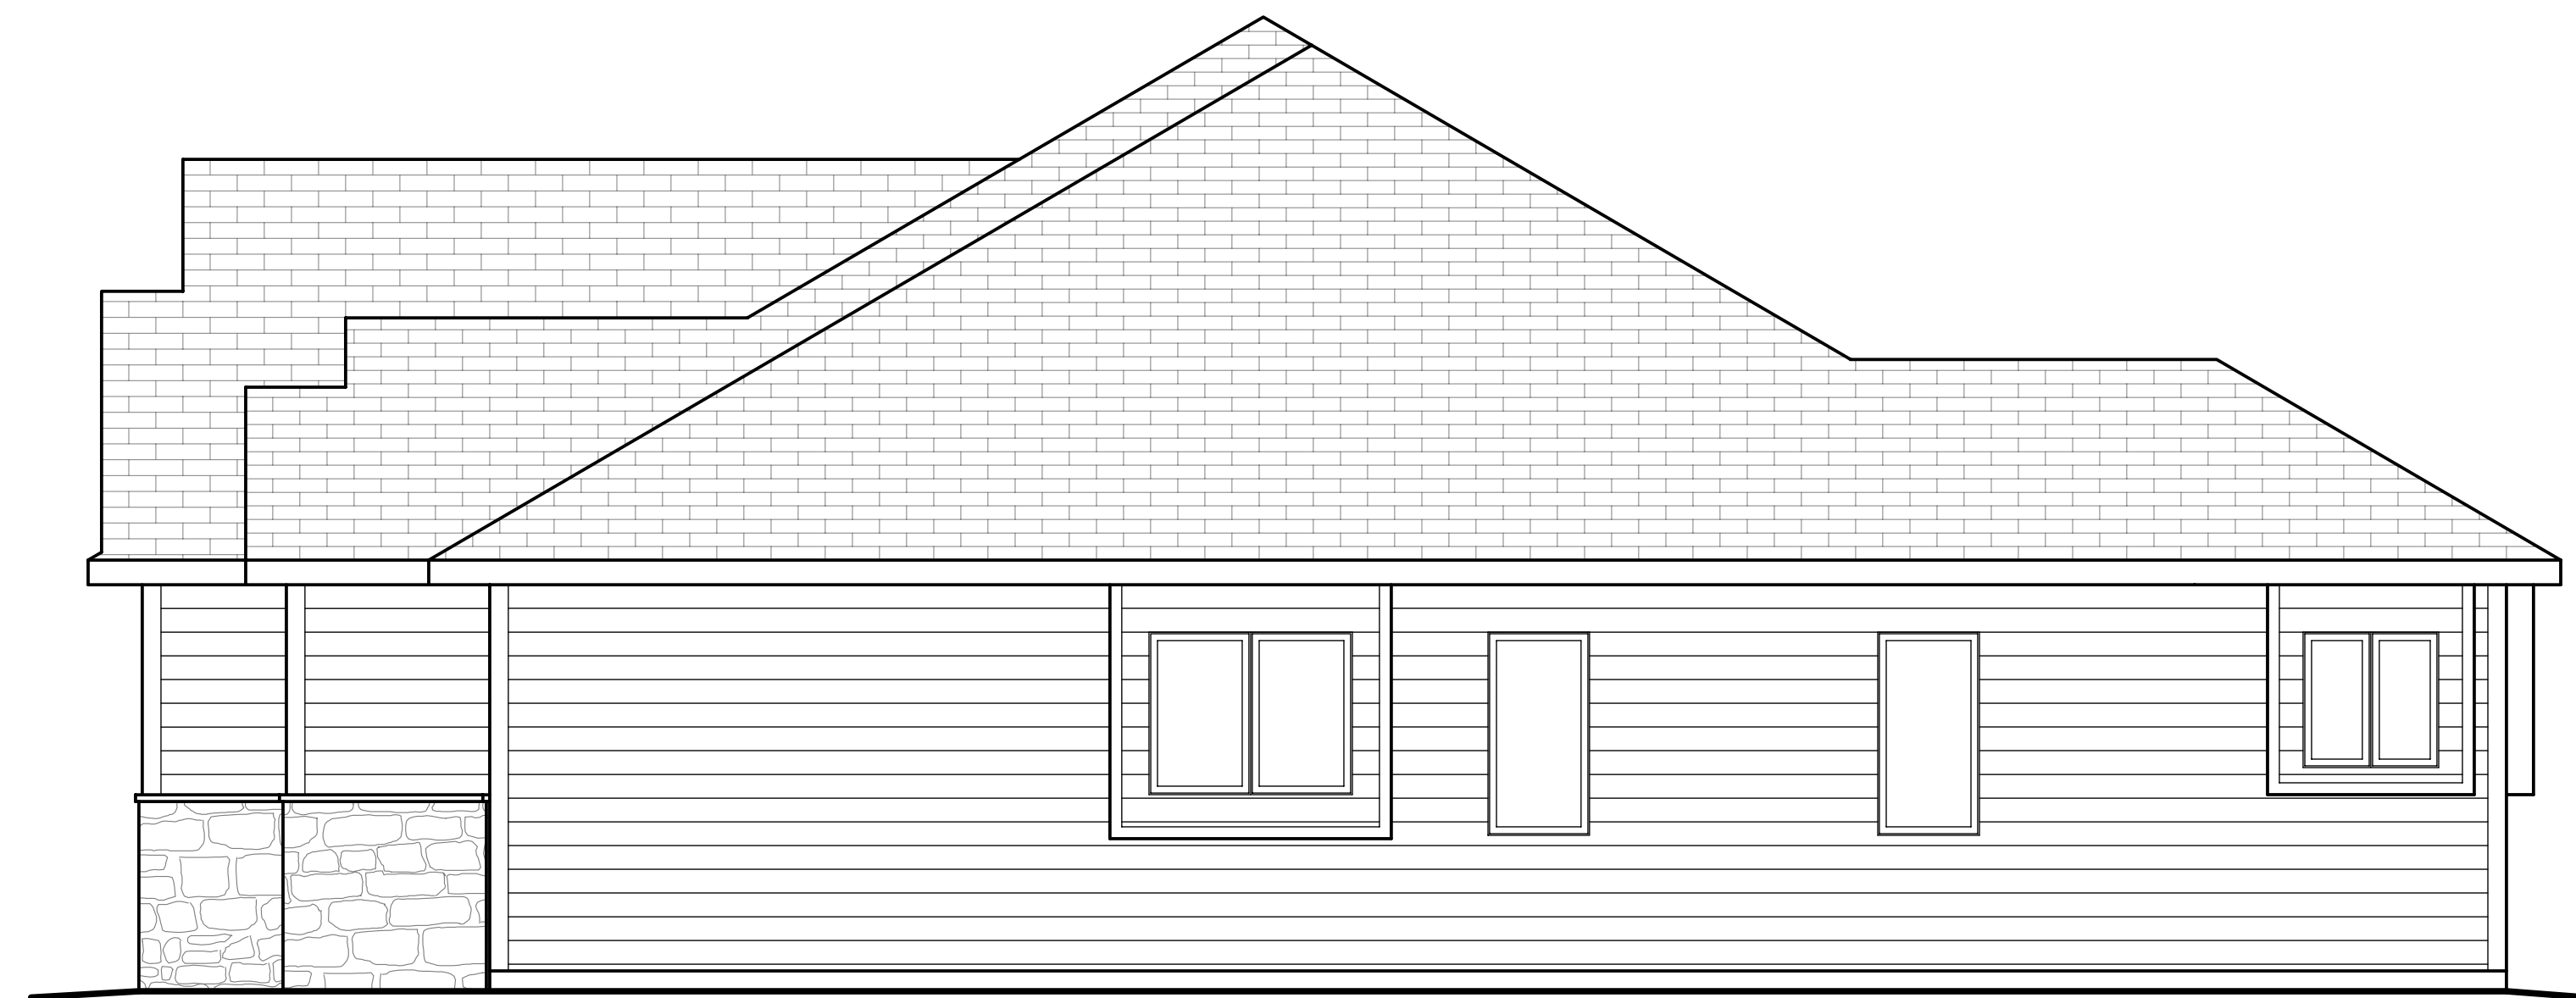

RIGHT SIDE ELEVATION



LEFT SIDE ELEVATION


PLAN NO.
1033-07

DATE
2-28-07

DRAWN BY
MATT BARRICK
Professional
Building
Designer

SCALE
1/4" = 1'-0"
CHECKED BY
AMANDA B.

WE HEREBY CERTIFY THAT WE ARE A LICENSED PROFESSIONAL ENGINEER IN THE STATE OF MISSISSIPPI AND THAT WE HAVE PREPARED THESE DRAWINGS AND SPECIFICATIONS IN ACCORDANCE WITH THE REQUIREMENTS OF THE MISSISSIPPI BOARD OF PROFESSIONAL ENGINEERS. WE ACCEPT FULL RESPONSIBILITY FOR THE DESIGN, QUALITY AND STRENGTH OF THE STRUCTURE SHOWN HEREON. FOR QUESTIONS CONCERNING THIS DESIGN, PLEASE CONTACT US AT THE ADDRESS LISTED BELOW.

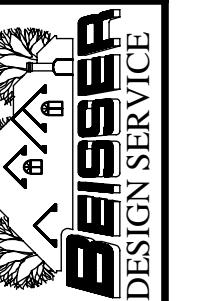

PINNACLE PROPERTIES - SMITH RESIDENCE
TAYLOR GLENN 3RD ADDITION - LOT 4 - 2604 DALTON STREET