



NOTES:

- \* 2X6-9' 1 1/8" WALLS WITH 1/2" SHEATHING.
- \* EXTERIOR DIMENSIONS ARE TO OUTSIDE OF FRAMING. INTERIOR DIMENSIONS ARE TO EDGE OF WALL.
- \* ALL HEADERS AT EXTERIOR OPENINGS ARE 3-2X12 WITH 1/2" FILLER UNLESS NOTED OTHERWISE.
- \* ALL HEADERS AND BEAMS ARE BELOW DECK (DROPPED) UNLESS NOTED "FLUSH".
- \* PROVIDE SOLID BLOCKING BEHIND ALL CURTAIN RODS, TOWEL BARS, RAILING, ETC.
- \* INSULATE, VAPOR BARRIER, AND SHEET ALL WALL CAVITIES BEHIND TUB AND/OR SHOWER ENCLOSURES AND UP TO THE DECK OF WHIRLPOOLS.
- \* TRUSS MANUFACTURER TO SUPPLY ROOF LAYOUT WITH GIRDER LOCATIONS DETERMINED. SPECIFY AND SUPPLY ALL GIRDER CONNECTIONS.
- \* WINDOW NOMENCLATURE IS FOR EAGLE CLAD CASEMENT WINDOWS.
- \* STAIRCASE DRAWN WITH 10" TREADS.

\* VERIFY ALL GIRDER LOCATIONS AND WALL HEIGHTS WITH TRUSS MFR. PLANS

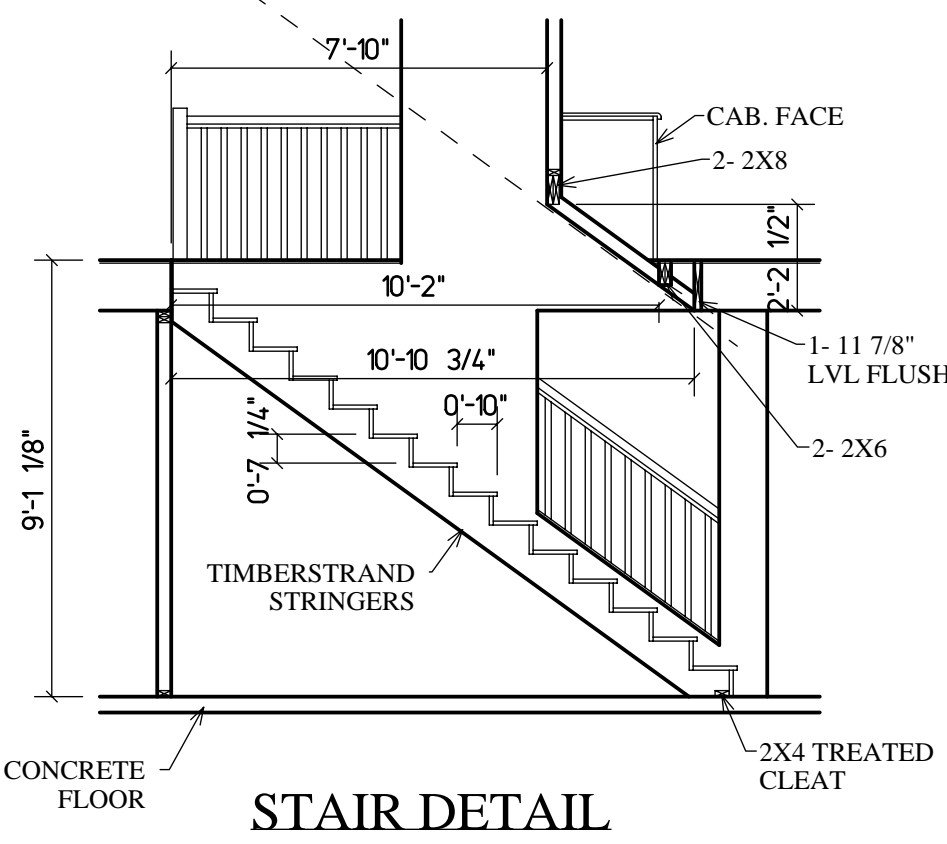

STAIR DETAIL

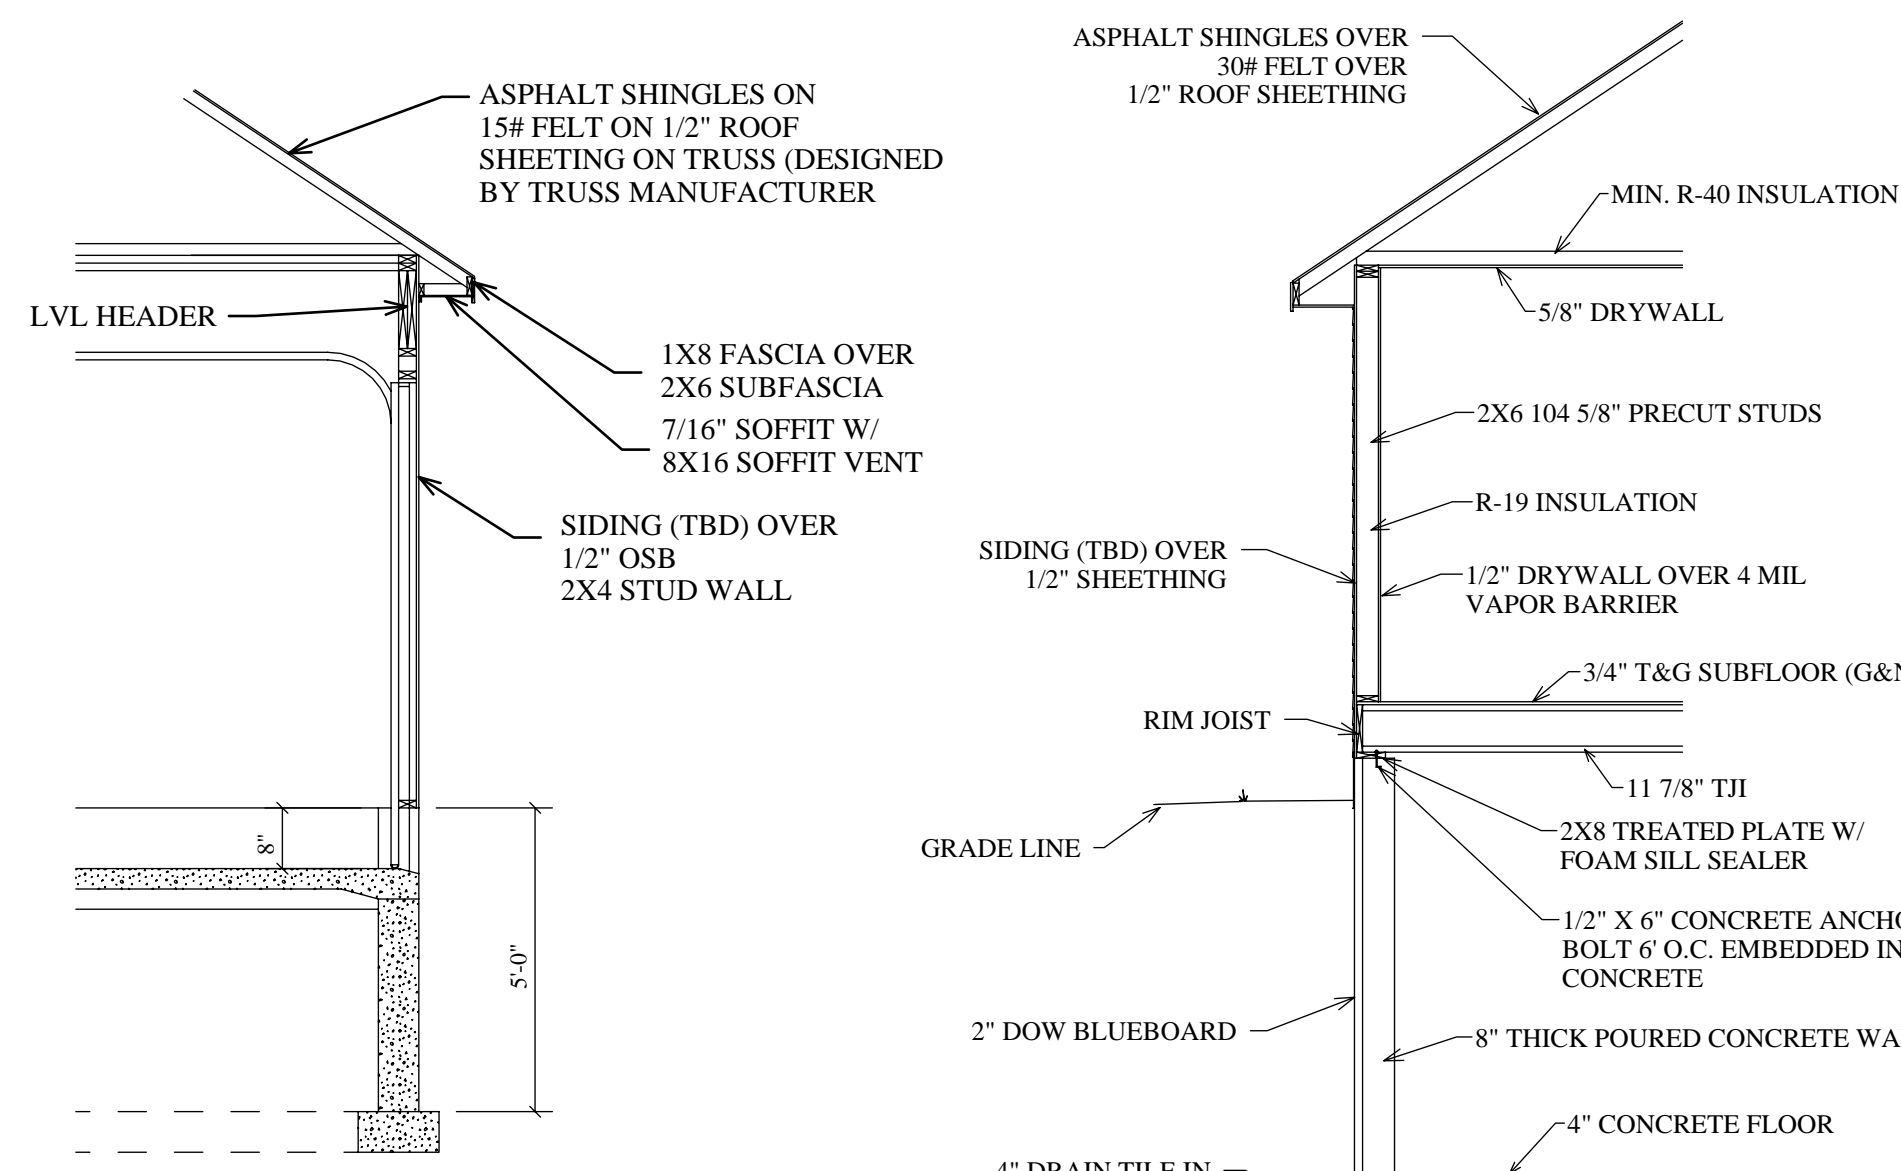


TYPICAL GARAGE WALL SECTION

NOT TO SCALE


TYPICAL WALL SECTION

1-STORY

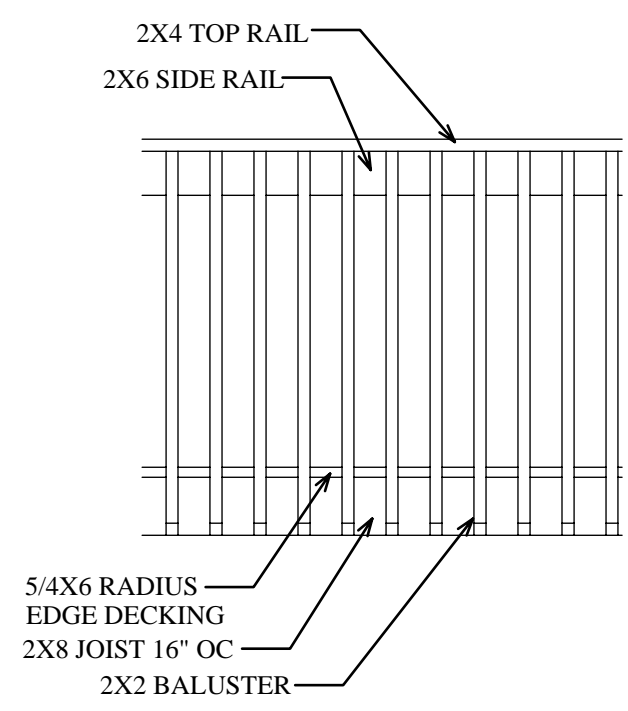


DECK RAIL DETAIL

NOT TO SCALE

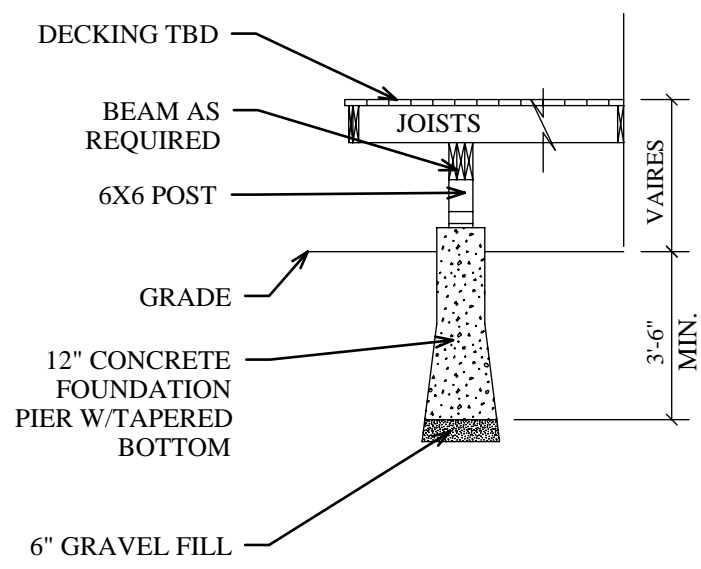

DECK DETAIL

NOT TO SCALE

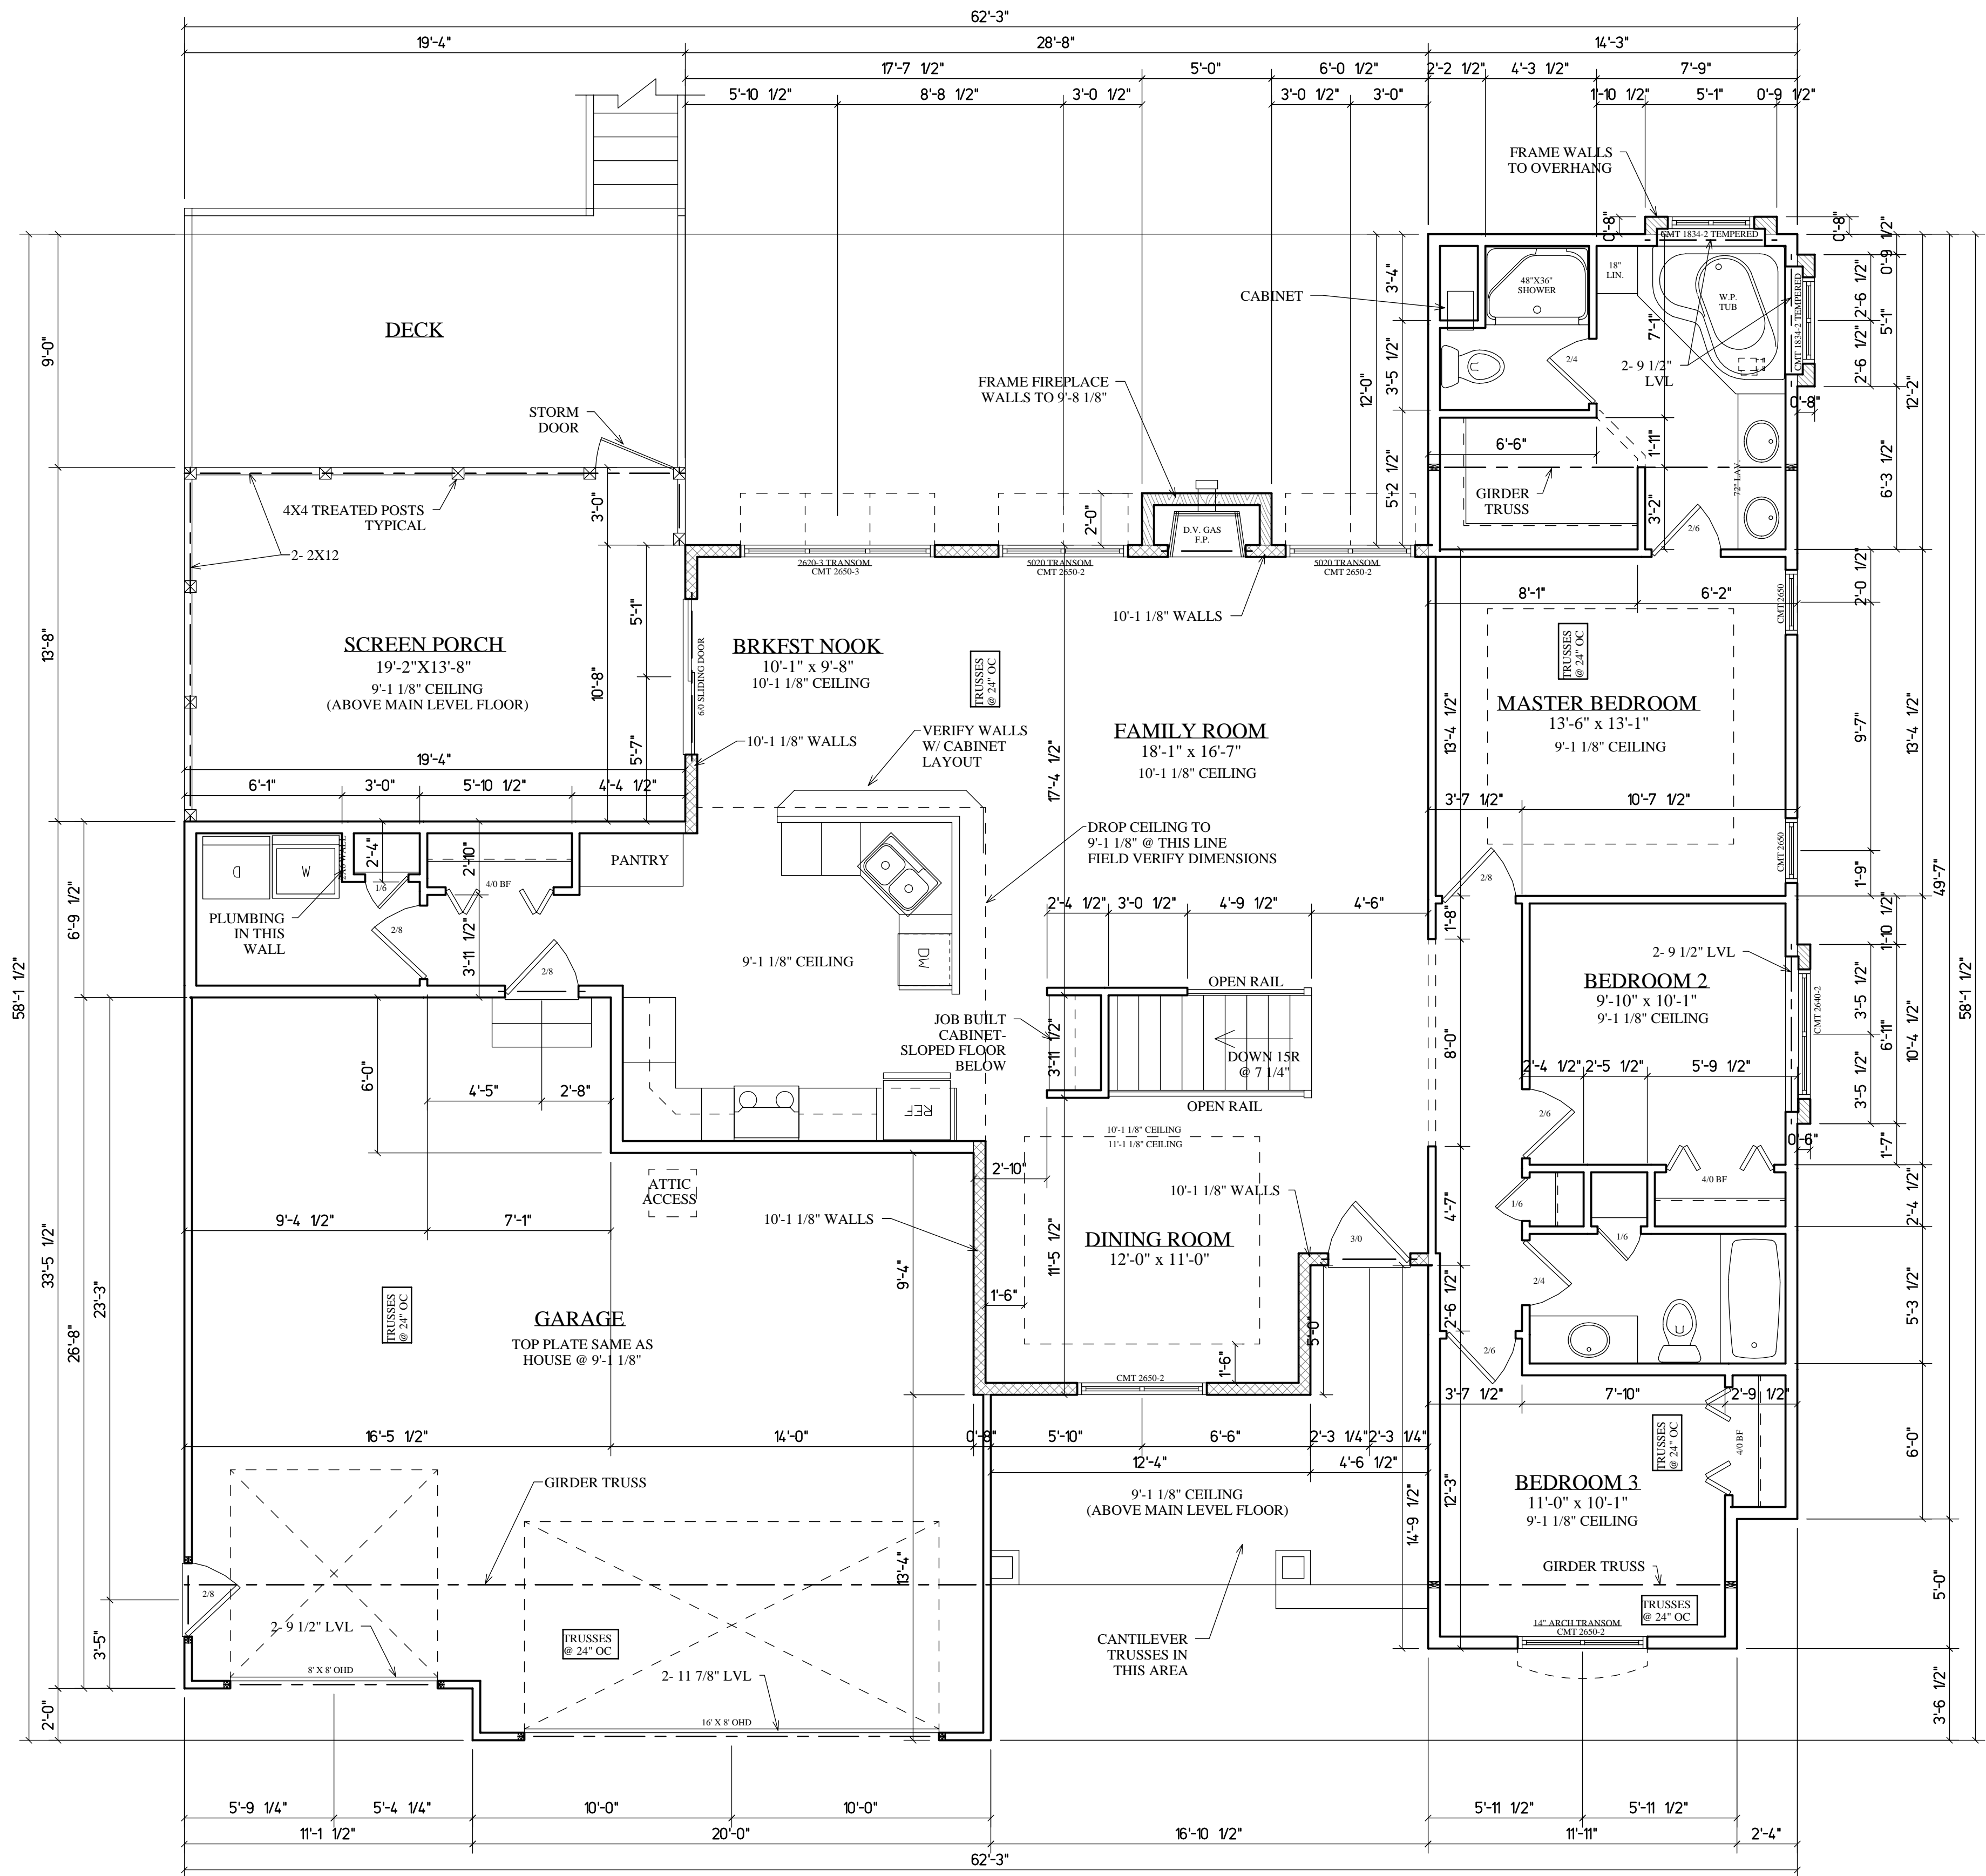

MAIN LEVEL FLOOR PLAN  
1,727 SQ. FT.

PLAN NO. 1033-07	DATE 2-28-07	DRAWN BY MATT BARRICK	SCALE 1/4" = 1'-0"	PROJECT Pinnacle Properties - Smith Residence
REVISIONS	REVISED	DESIGNED BY AMANDA B.	CHECKED BY AMANDA B.	ADDRESS TAYLOR GLENN 3RD ADDITION - LOT 4 - 2604 DALTON STREET
		PROFESSIONAL Building Designer	REGISTERED Professional Engineer	LOT 4 of 4

**BEISSER LUMBER COMPANY**  
DESIGN SERVICE

**PINNACLE PROPERTIES - SMITH RESIDENCE**  
TAYLOR GLENN 3RD ADDITION - LOT 4 - 2604 DALTON STREET