





REAR ELEVATION  
SCALE: 3/16"=1'-0"

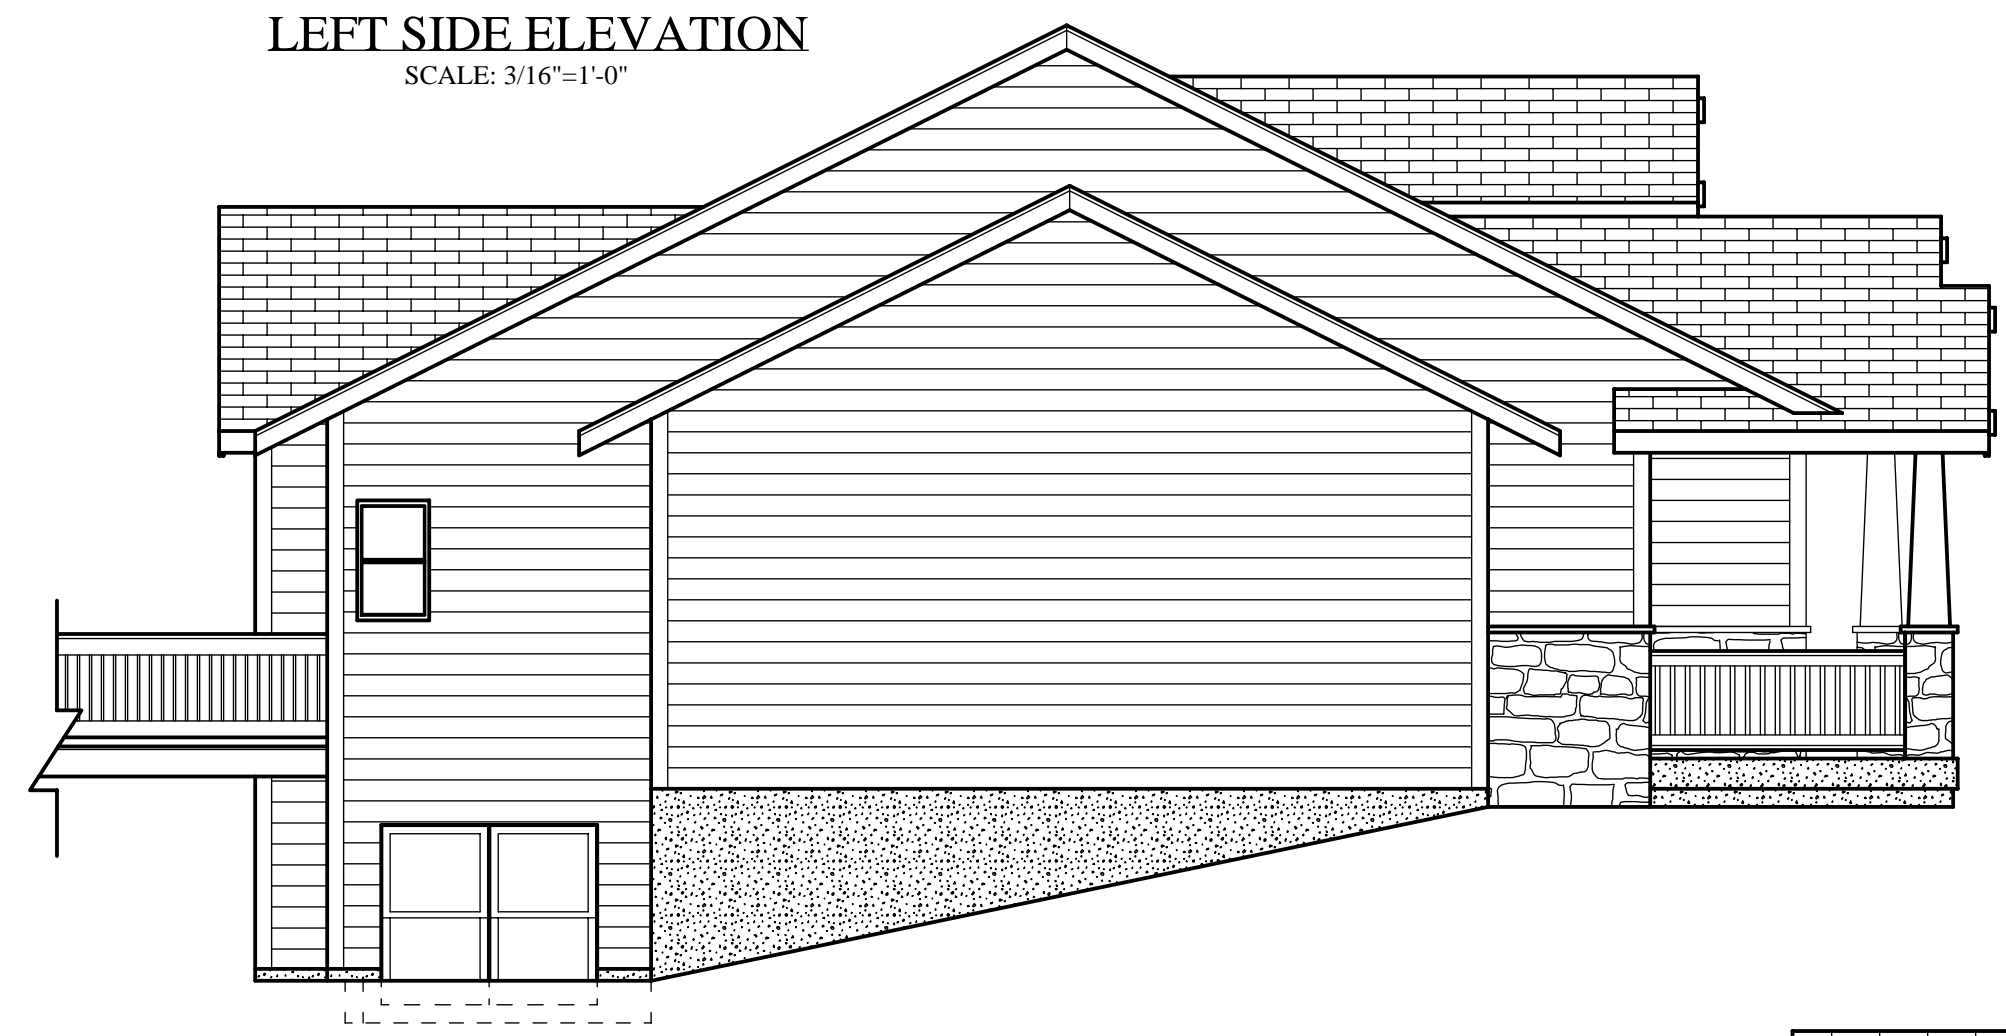

LEFT SIDE ELEVATION  
SCALE: 3/16"=1'-0"

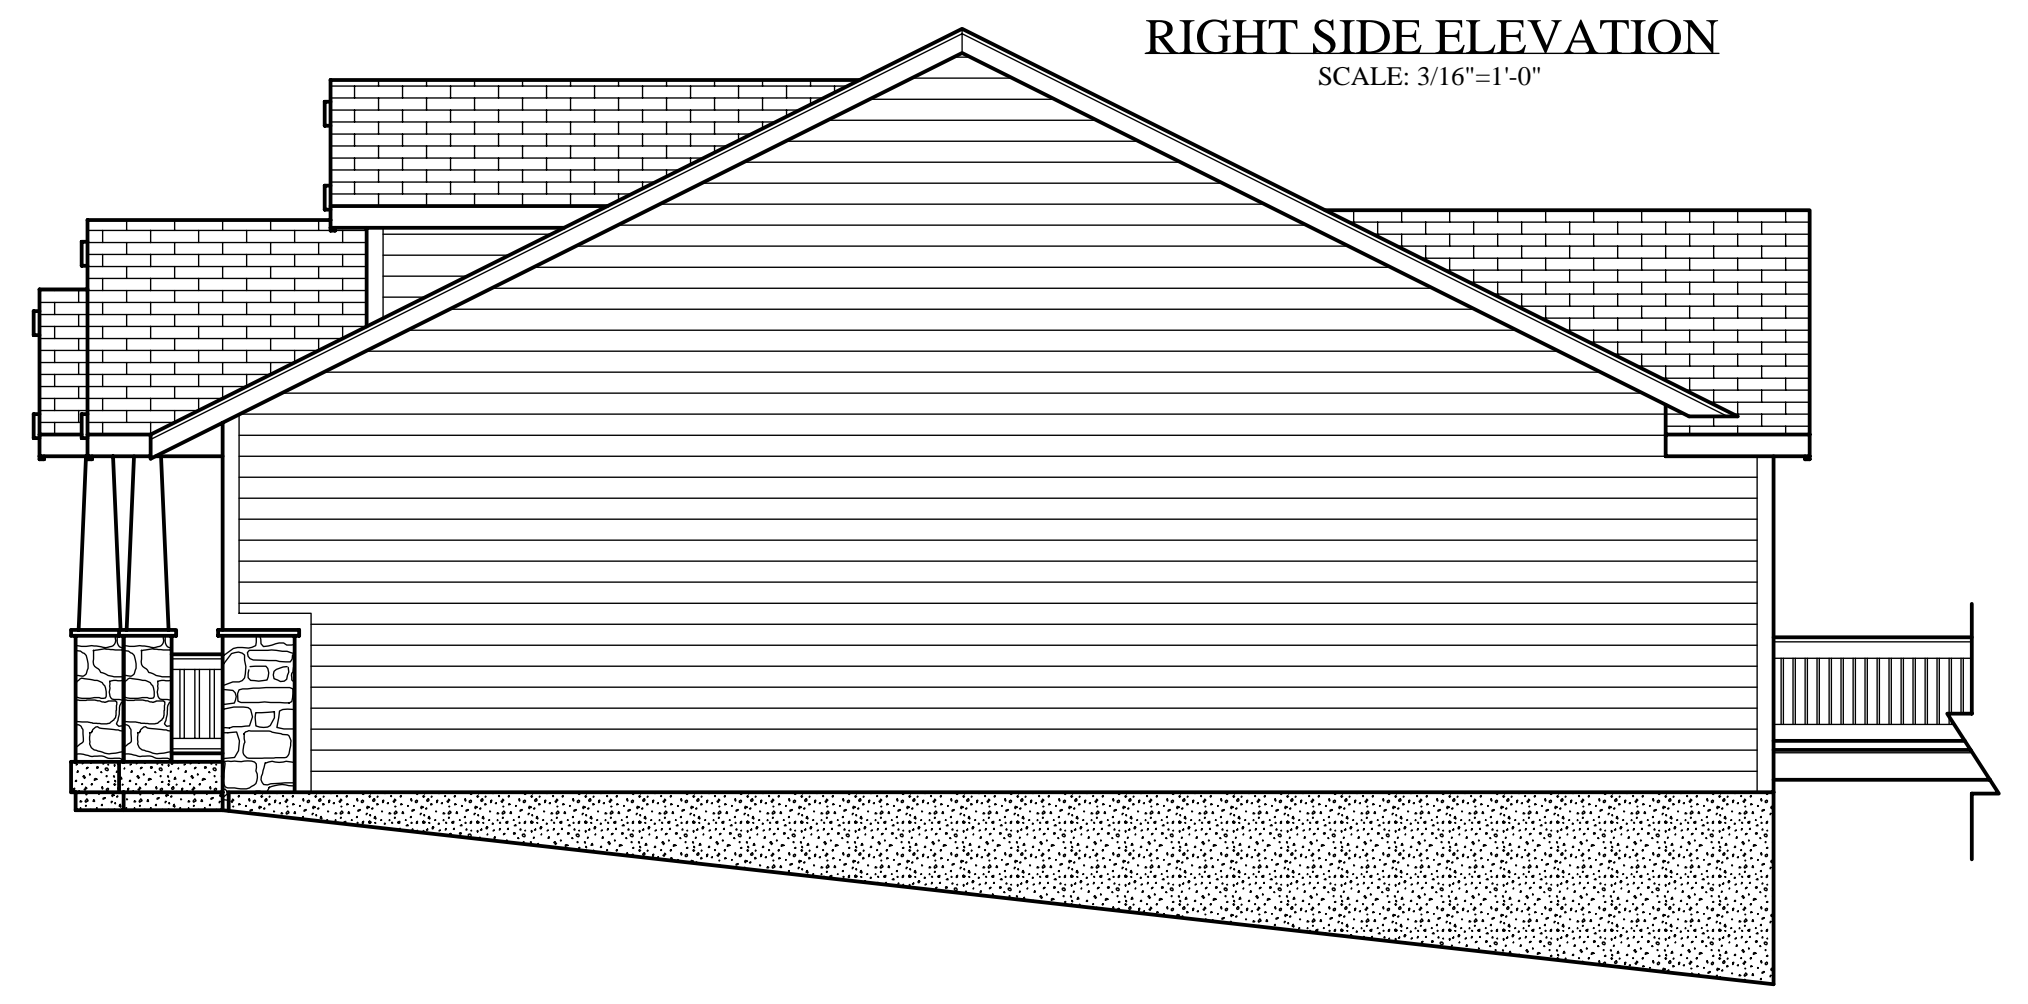

RIGHT SIDE ELEVATION  
SCALE: 3/16"=1'-0"


PLAN NO.  
1062-06

DATE  
6-12-06

DRAWN BY  
MATT BARRICK

SCALE  
1/4"=1'-0"

CHECKED BY  
D.R.W.

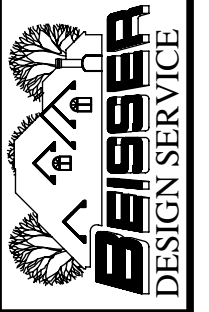

PINNACLE PROPERTIES

© BEISSER LUMBER COMPANY 2006

DATE  
6-12-06

REVISID

Professional  
Building  
Designer

A  
B

WE ARE NOT A STRUCTURAL OR CERTIFIED ENGINEER. THE MARKS OR REPRESENTATIONS EITHER EXPRESSED OR IMPLIED TO THE STRUCTURAL PORTIONS OF THIS DESIGN FOR QUESTIONS CONCERNING STRUCTURAL QUALITY AND STRENGTH, PLEASE REFER THIS DRAWING TO A STRUCTURAL ENGINEER.

DESIGN SERVICE

of 5

SHT